
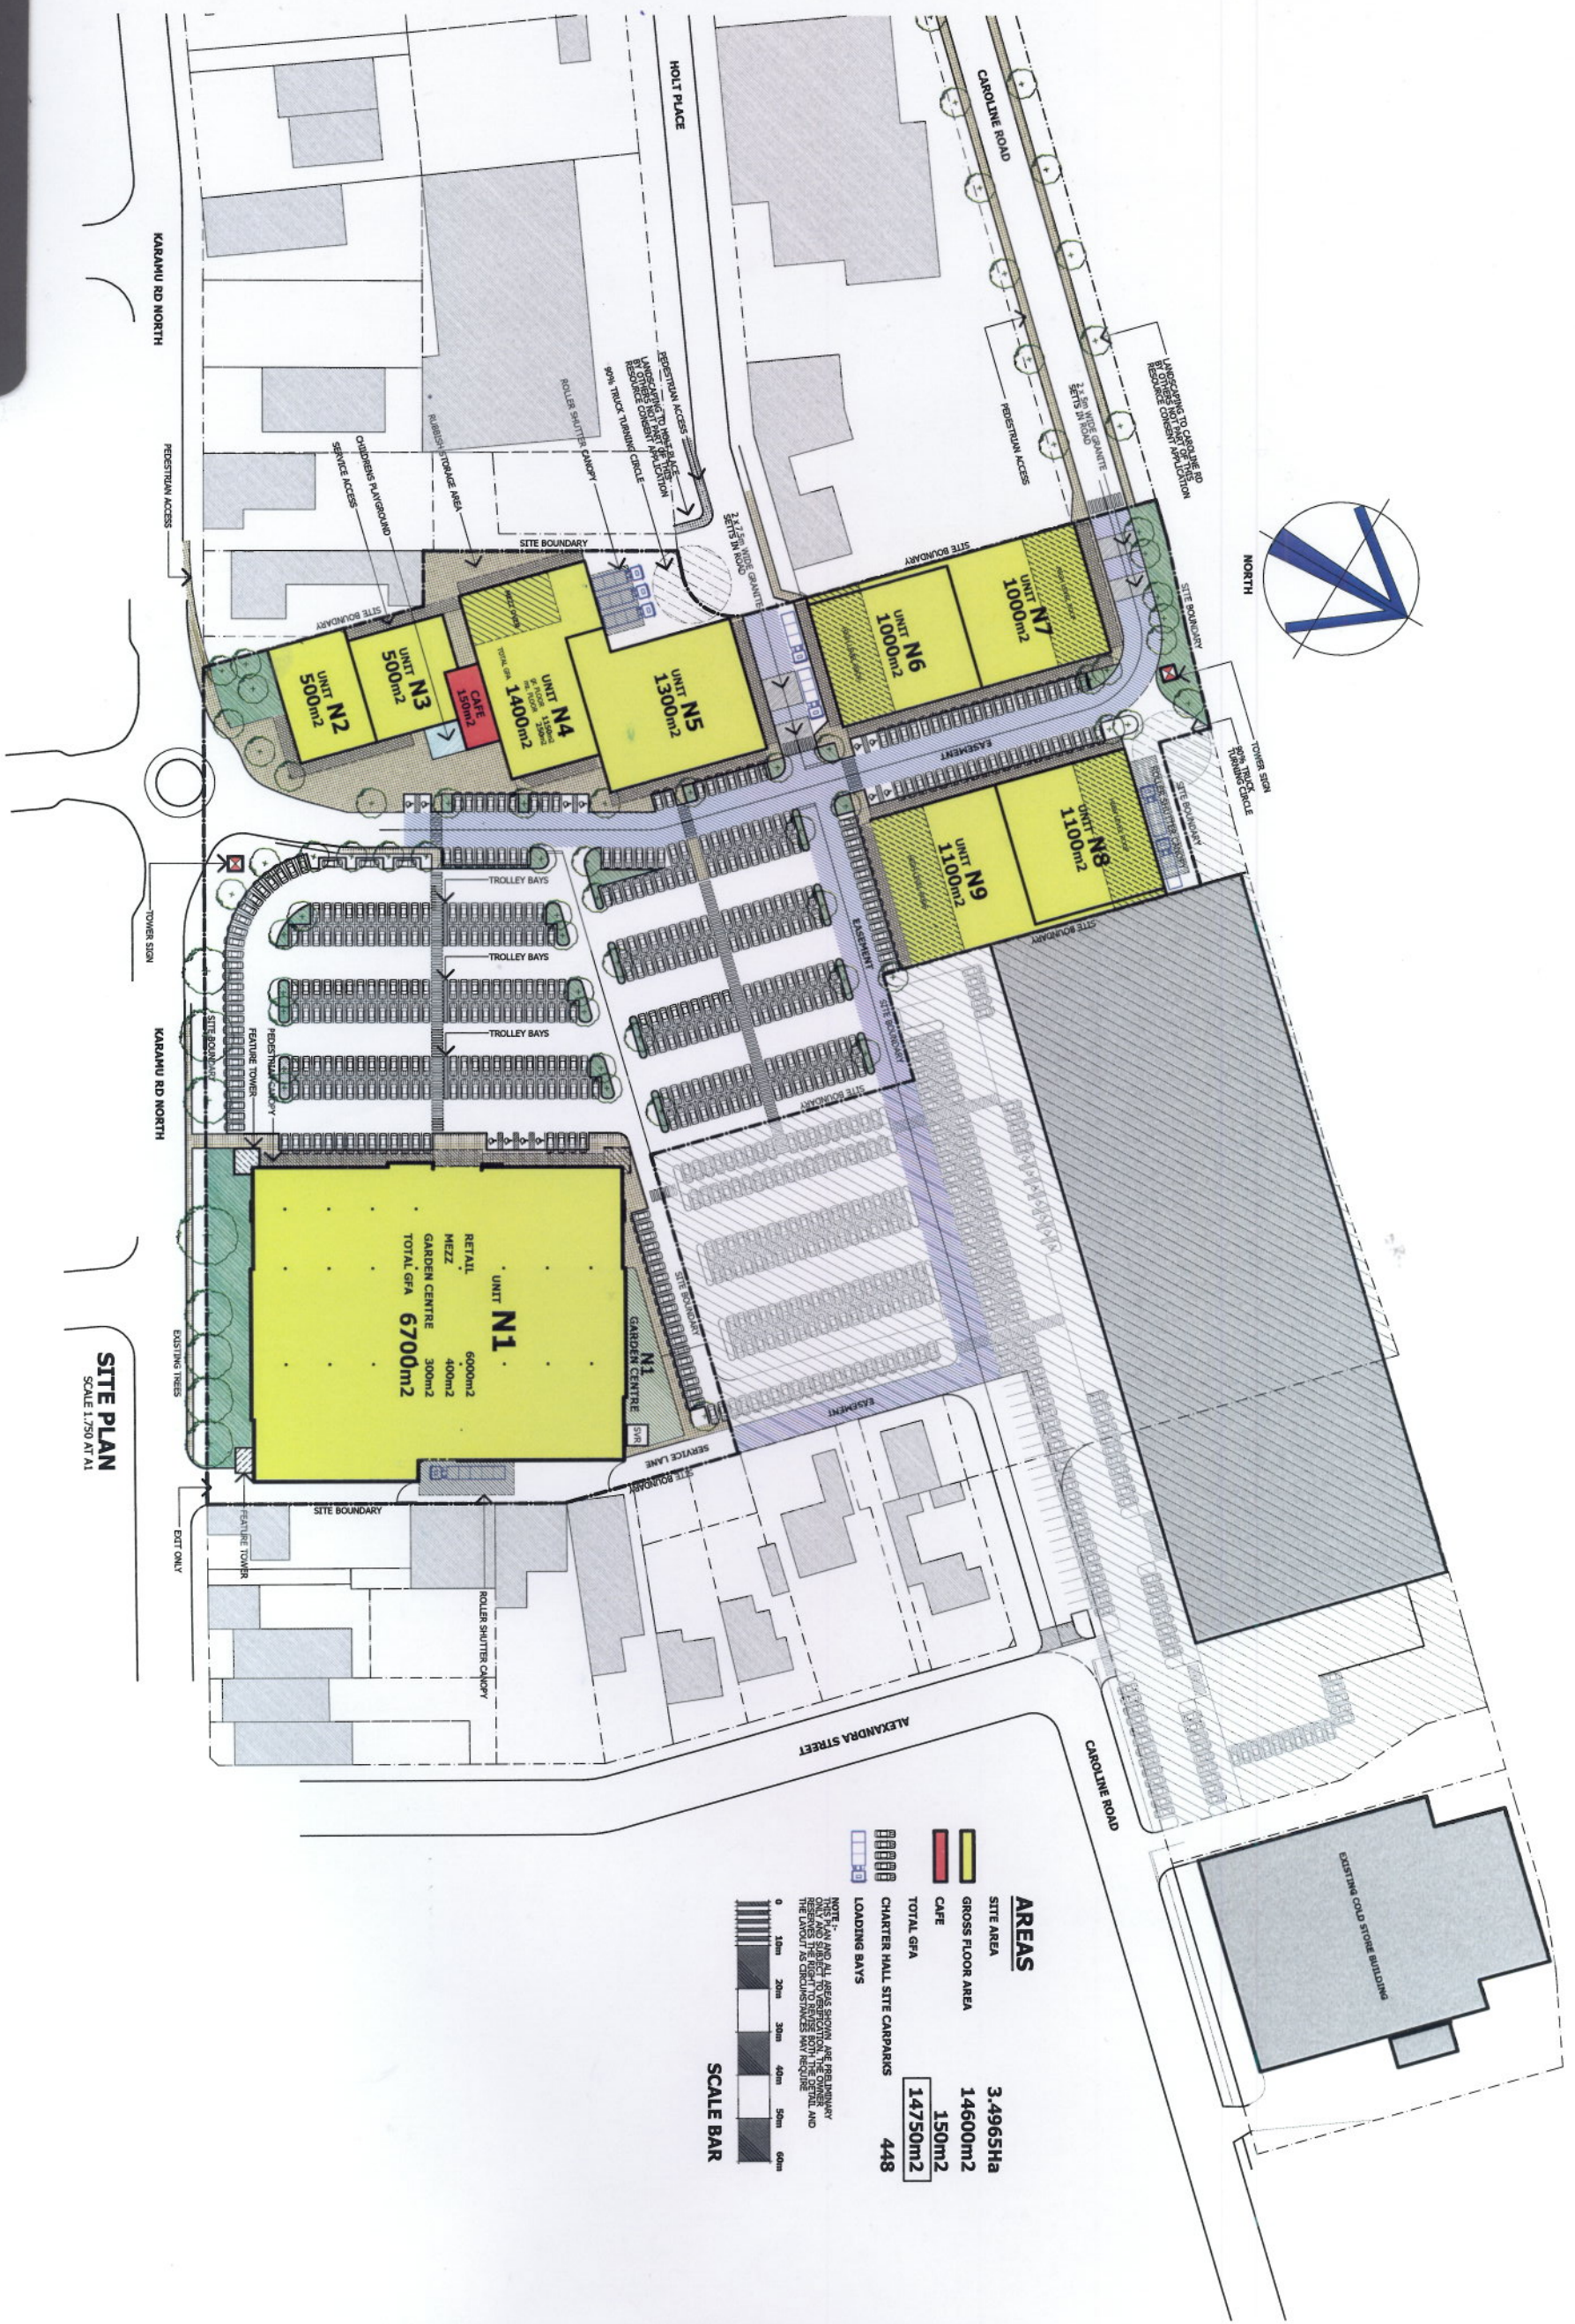


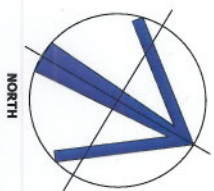

SITE PLAN
SCALE 1:750 AT A1

AREAS	
SITE AREA	3.4965Ha
GROSS FLOOR AREA	14600m ²
CAFE	150m ²
TOTAL GFA	14750m ²
CHARTER HALL SITE CARPARKS	448
LOADING BAYS	

NOTE: 1. ALL AREAS SHOWN ARE APPROXIMATE. 2. THE TOTAL GFA DOES NOT INCLUDE THE GROUND FLOOR AREA OF THE EXISTING COLD STORE BUILDING. 3. THE TOTAL GFA DOES NOT INCLUDE THE GROUND FLOOR AREA OF THE EXISTING COLD STORE BUILDING.

SCALE BAR

0 10m 20m 30m 40m 50m 60m

